


PLAN SHOWING THE OPEN PLOT NOS: 73, 74, 75, 76, 77, 78, 79, 80, 81, 82, 83, 84 & 85  
 FOR REGISTRATION L.P NUMBER: 3018/W41/2020/0803, OUT OF  
 SY. NOS: 72 & 72/89 / 4 OF GURRALAPADU (Vlg, G.P) KHAMMAM (Rul, Mdi) KHAMMAM DIST

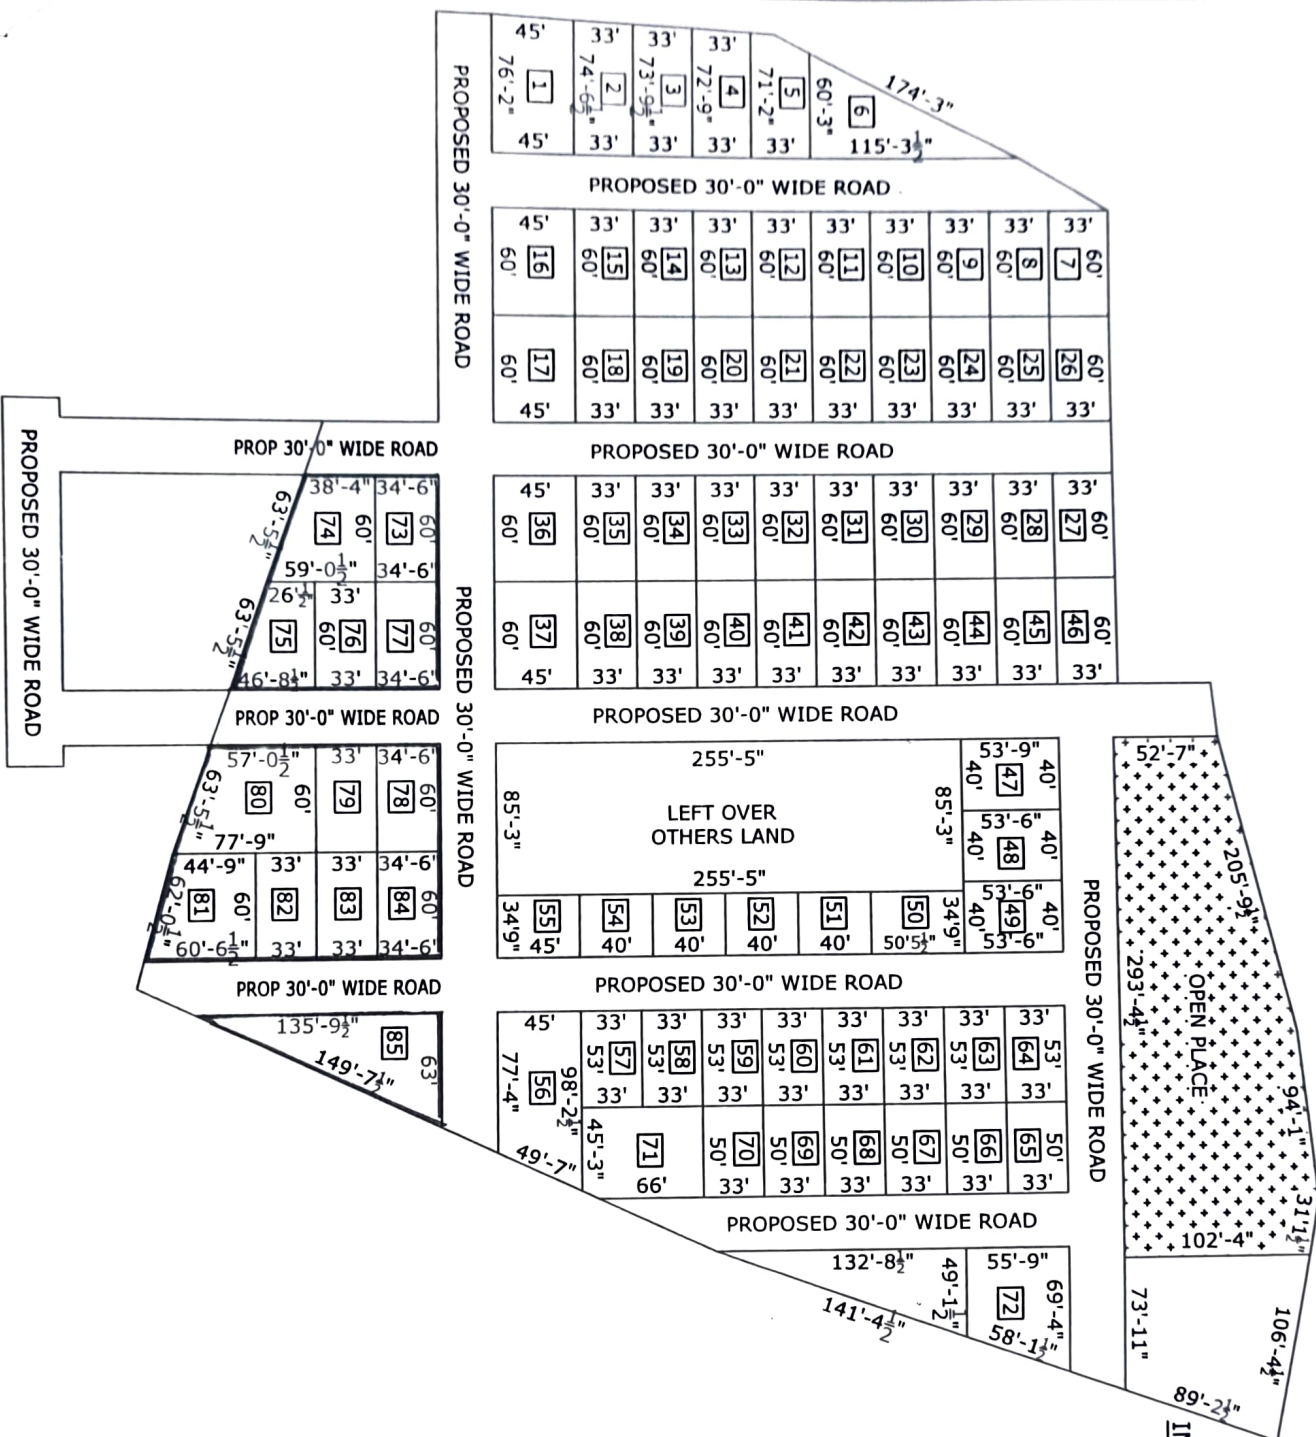

EXECUTANT: VAKLABHANENI RAMA RAO

S/O V.GURRAVALAH R/O KHAMMAM.

IN FAVOUR OF: 1. MAHESH AGARWAL

S/O (LATE) OM PRAKASH AGARWAL

R/O HYDERABAD.

2. DODDA SRINIVASA RAO

S/O (LATE) D.PEDDA BIKSHAMALAH

R/O GURRALAPADU



AREA FOR REGISTRATION	
SQ YDS	SQ MTS
3642.69	3045.76

SINGATURE OF EXECUTANT:  
*(Signature)*

WITNESS:

1) *(Signature)*

2) *(Signature)*